

QUAIL CREEK 12TH ADDITION

CITY OF BLAINE
 COUNTY OF ANOKA
 SEC. 3 & 4, TWP. 31, RGE. 23

KNOW ALL PERSONS BY THESE PRESENTS: That PSG Meridian, LLC, a Wyoming limited liability company, owner of the following described property:

Outlot A, QUAIL CREEK 11TH ADDITION, Anoka County, Minnesota

Has caused the same to be surveyed and platted as QUAIL CREEK 12TH ADDITION and does hereby dedicate to the public for public use the public way and the drainage and utility easements as shown on this plat.

In witness whereof said PSG Meridian, LLC, a Wyoming limited liability company, has caused these presents to be signed by its proper officer this _____ day of _____, 20____.

PSG MERIDIAN, LLC

Paul S. Gagnon, Chief Manager

STATE OF _____
 COUNTY OF _____

This instrument was acknowledged before me on _____ by Paul S. Gagnon, Chief Manager of PSG Meridian, LLC, a Wyoming limited liability company.

 (Signed)

 (Printed)
 Notary Public, _____
 My commission expires _____

I Thomas R. Balluff do hereby certify that this plat was prepared by me or under my direct supervision; that I am a duly Licensed Land Surveyor in the State of Minnesota; that this plat is a correct representation of the boundary survey; that all mathematical data and labels are correctly designated on this plat; that all monuments depicted on this plat have been, or will be correctly set within one year; that all water boundaries and wet lands, as defined in Minnesota Statutes, Section 505.01, Subd. 3, as of the date of this certificate are shown and labeled on this plat; and all public ways are shown and labeled on this plat.

Dated this _____ day of _____, 20____.

Thomas R. Balluff, Licensed Land Surveyor
 Minnesota License No. 40361

STATE OF _____
 COUNTY OF _____

This instrument was acknowledged before me on _____ by Thomas R. Balluff.

 (Signed)

 (Printed)
 Notary Public, _____
 My commission expires _____

CITY COUNCIL, CITY OF BLAINE, MINNESOTA

This plat of QUAIL CREEK 12TH ADDITION was approved and accepted by the City Council of the City of Blaine, Minnesota at a regular meeting thereof held this _____ day of _____, 20____, and said plat is in compliance with the provisions of Minnesota Statutes, Section 505.03, Subd. 2.

CITY COUNCIL, CITY OF BLAINE, MINNESOTA

By: _____, Mayor

By: _____, Clerk

COUNTY SURVEYOR

I hereby certify that in accordance with Minnesota Statutes, Section 505.021, Subd. 11, this plat has been reviewed and approved this _____ day of _____, 20____.

By: _____
 Charles F. Gitzen
 Anoka County Surveyor

COUNTY AUDITOR/TREASURER

Pursuant to Minnesota Statutes, Section 505.021, Subd. 9, taxes payable in the year 20____ on the land hereinbefore described have been paid. Also, pursuant to Minnesota Statutes, Section 272.12, there are no delinquent taxes and transfer entered this _____ day of _____, 20____.


 Property Tax Administrator
 By _____, Deputy

COUNTY RECORDER/REGISTRAR OF TITLES


County of Anoka, State of Minnesota

I hereby certify that this plat of QUAIL CREEK 12TH ADDITION was filed in the office of the County Recorder/Registrar of Titles for public record on this _____ day of _____, 20____, at _____ o'clock _____M. and was duly recorded as Document Number _____.

 County Recorder/Registrar of Titles
 By _____, Deputy

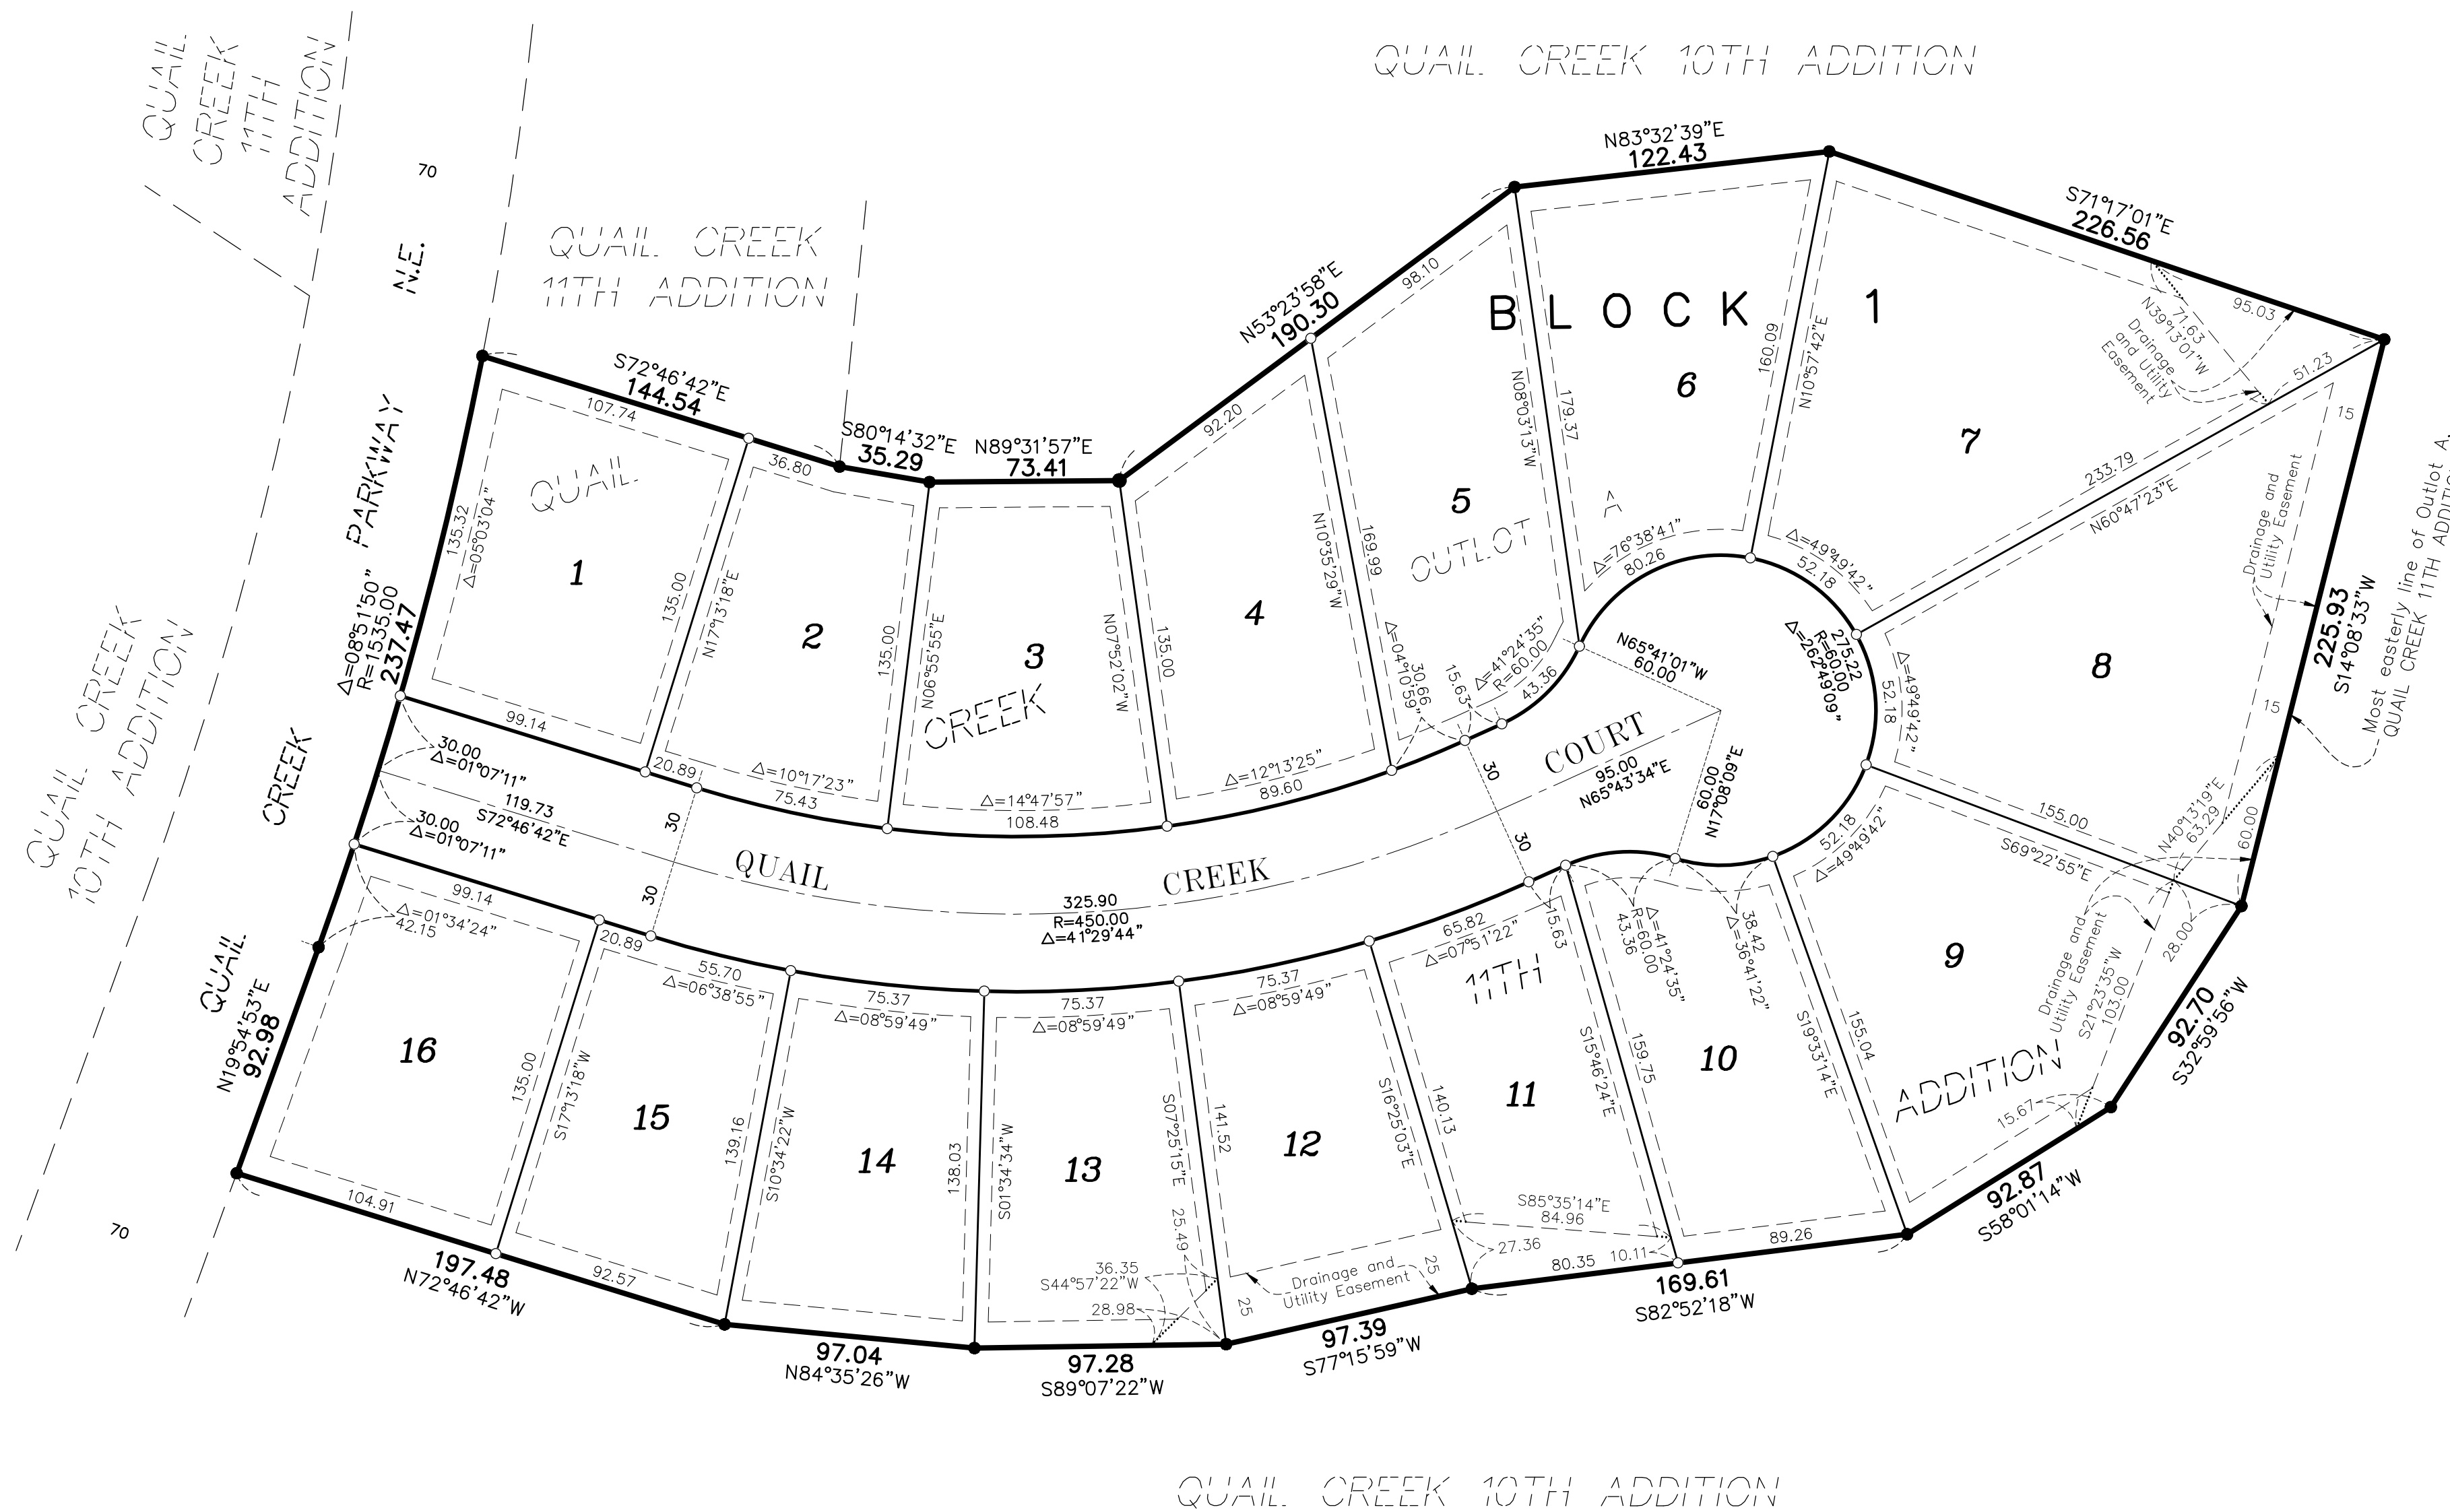

DRAINAGE AND UTILITY EASEMENTS ARE SHOWN THUS:

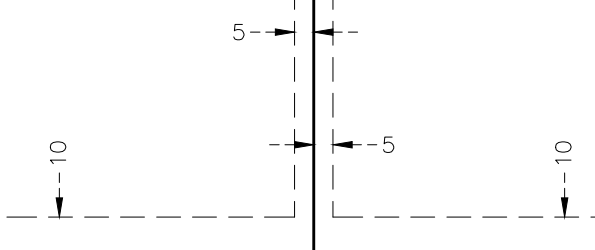

being 5 feet in width, and adjoining side lot lines, and 10 feet in width and adjoining right of way lines and rear lot lines unless otherwise shown on this plat.

For the purposes of this plat, the most easterly line of Outlot A, QUAIL CREEK 11TH ADDITION, is assumed to have a bearing of South 14 degrees 08 minutes 33 seconds West.

○ Denotes 5/8 inch by 14 inch Rebar, set or to be set within one year of recording of this plat and marked with license number 40361

● Denotes Found 5/8 inch Rebar marked with license number 40361

